


1 WEST ELEVATION  
1/8" = 1'-0"

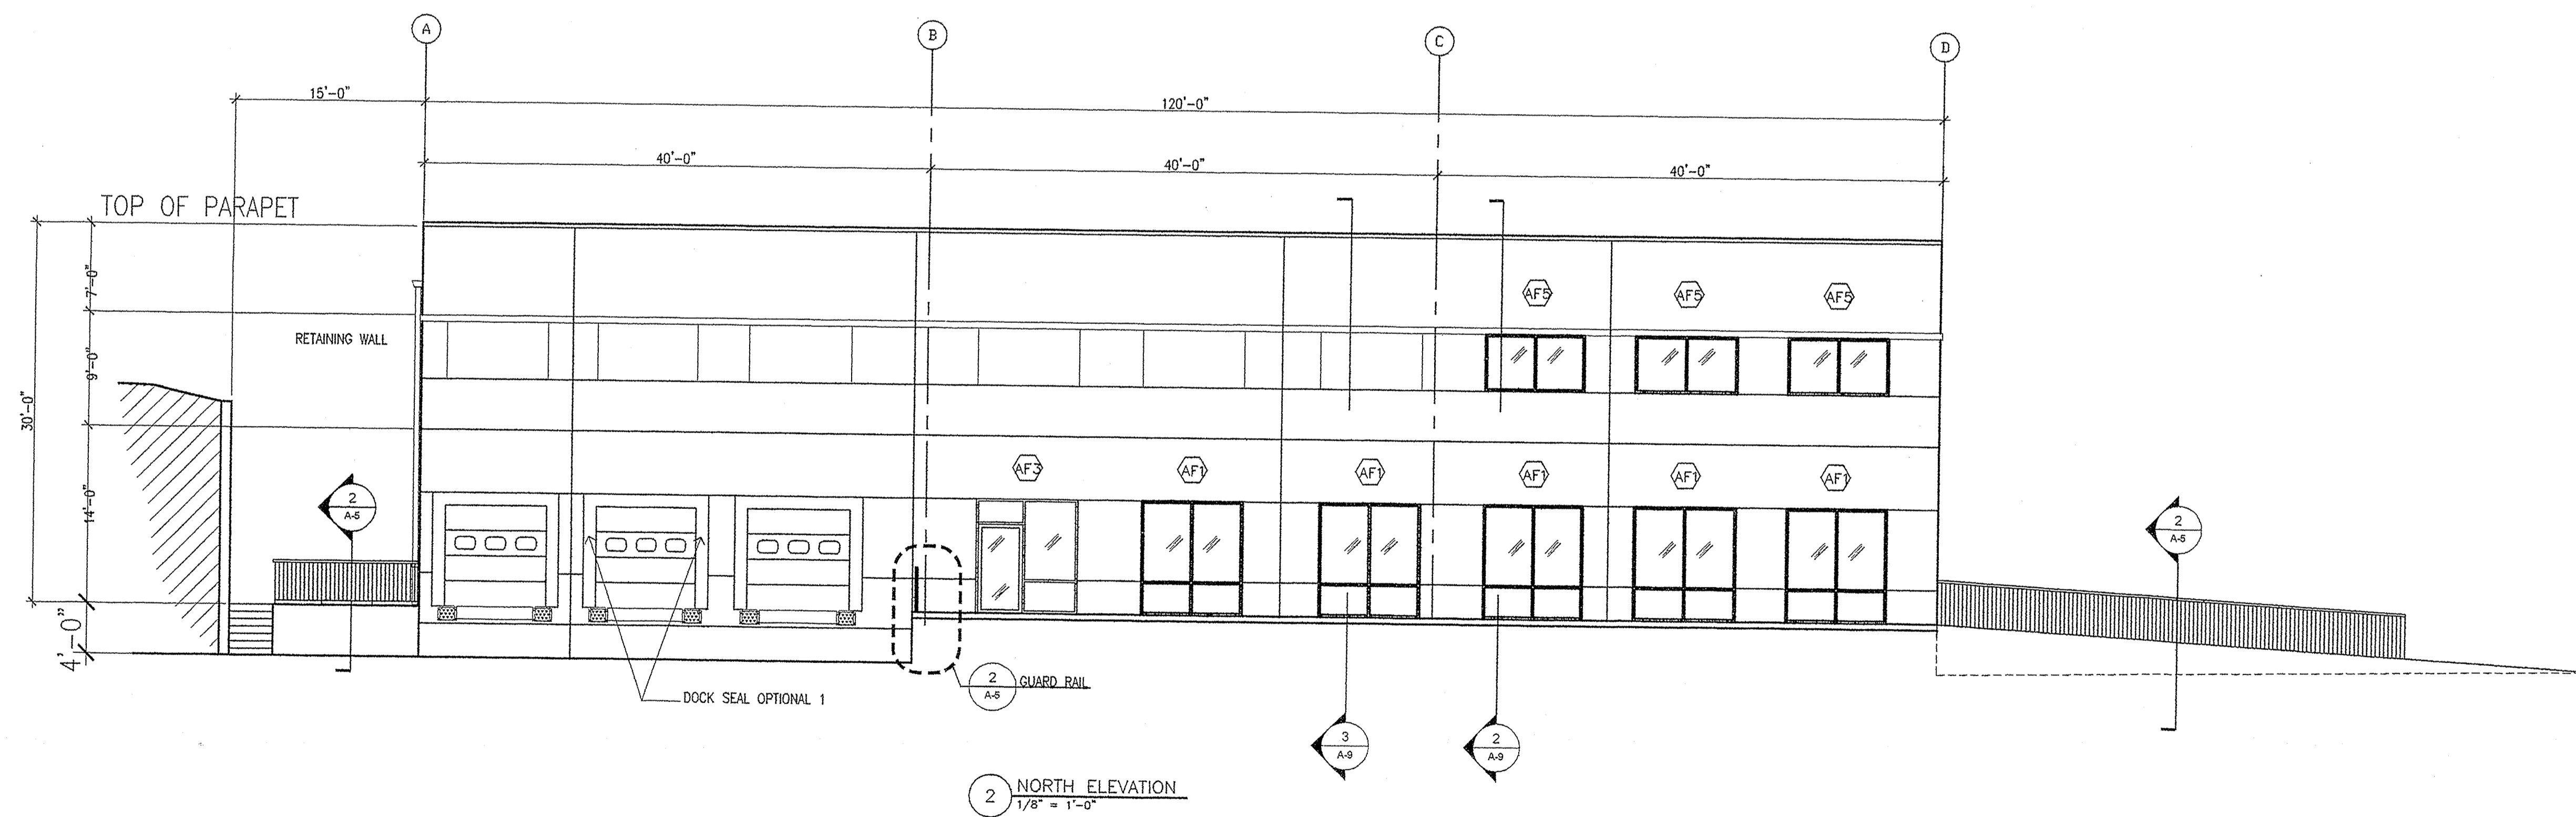

2 NORTH ELEVATION  
1/8" = 1'-0"

| No.       | Description | Date      | No. | Description | Date | No. | Description | Date |
|-----------|-------------|-----------|-----|-------------|------|-----|-------------|------|
|           | FOR PERMIT  | 3/31/2006 |     |             |      |     |             |      |
|           | REVISION 1  | 7/8/2006  |     |             |      |     |             |      |
| Revisions |             |           |     |             |      |     |             |      |

**CKL**  
ARCHITECTS, INC.

Architecture  
Space Planning  
Urban Design  
15932 C Shady Grove Road  
Gaithersburg, MD 20877  
Tel: 301.238.4560

Drawn By: RL  
Designed By: IKL  
Checked By: IKL  
Approved By: IKL  
Scale:

Notes

Title  
GROUND LEVEL FLOOR PLAN AND ELEVATIONS  
BEST WAREHOUSE LORTON  
DEVELOPED BY BEST WU'S L.L.C.  
9525 GUNSTON COVE ROAD

Project No.  
Drawing Number