




1 PANEL TYPE "J"
A-12 1/4" = 1'-0"

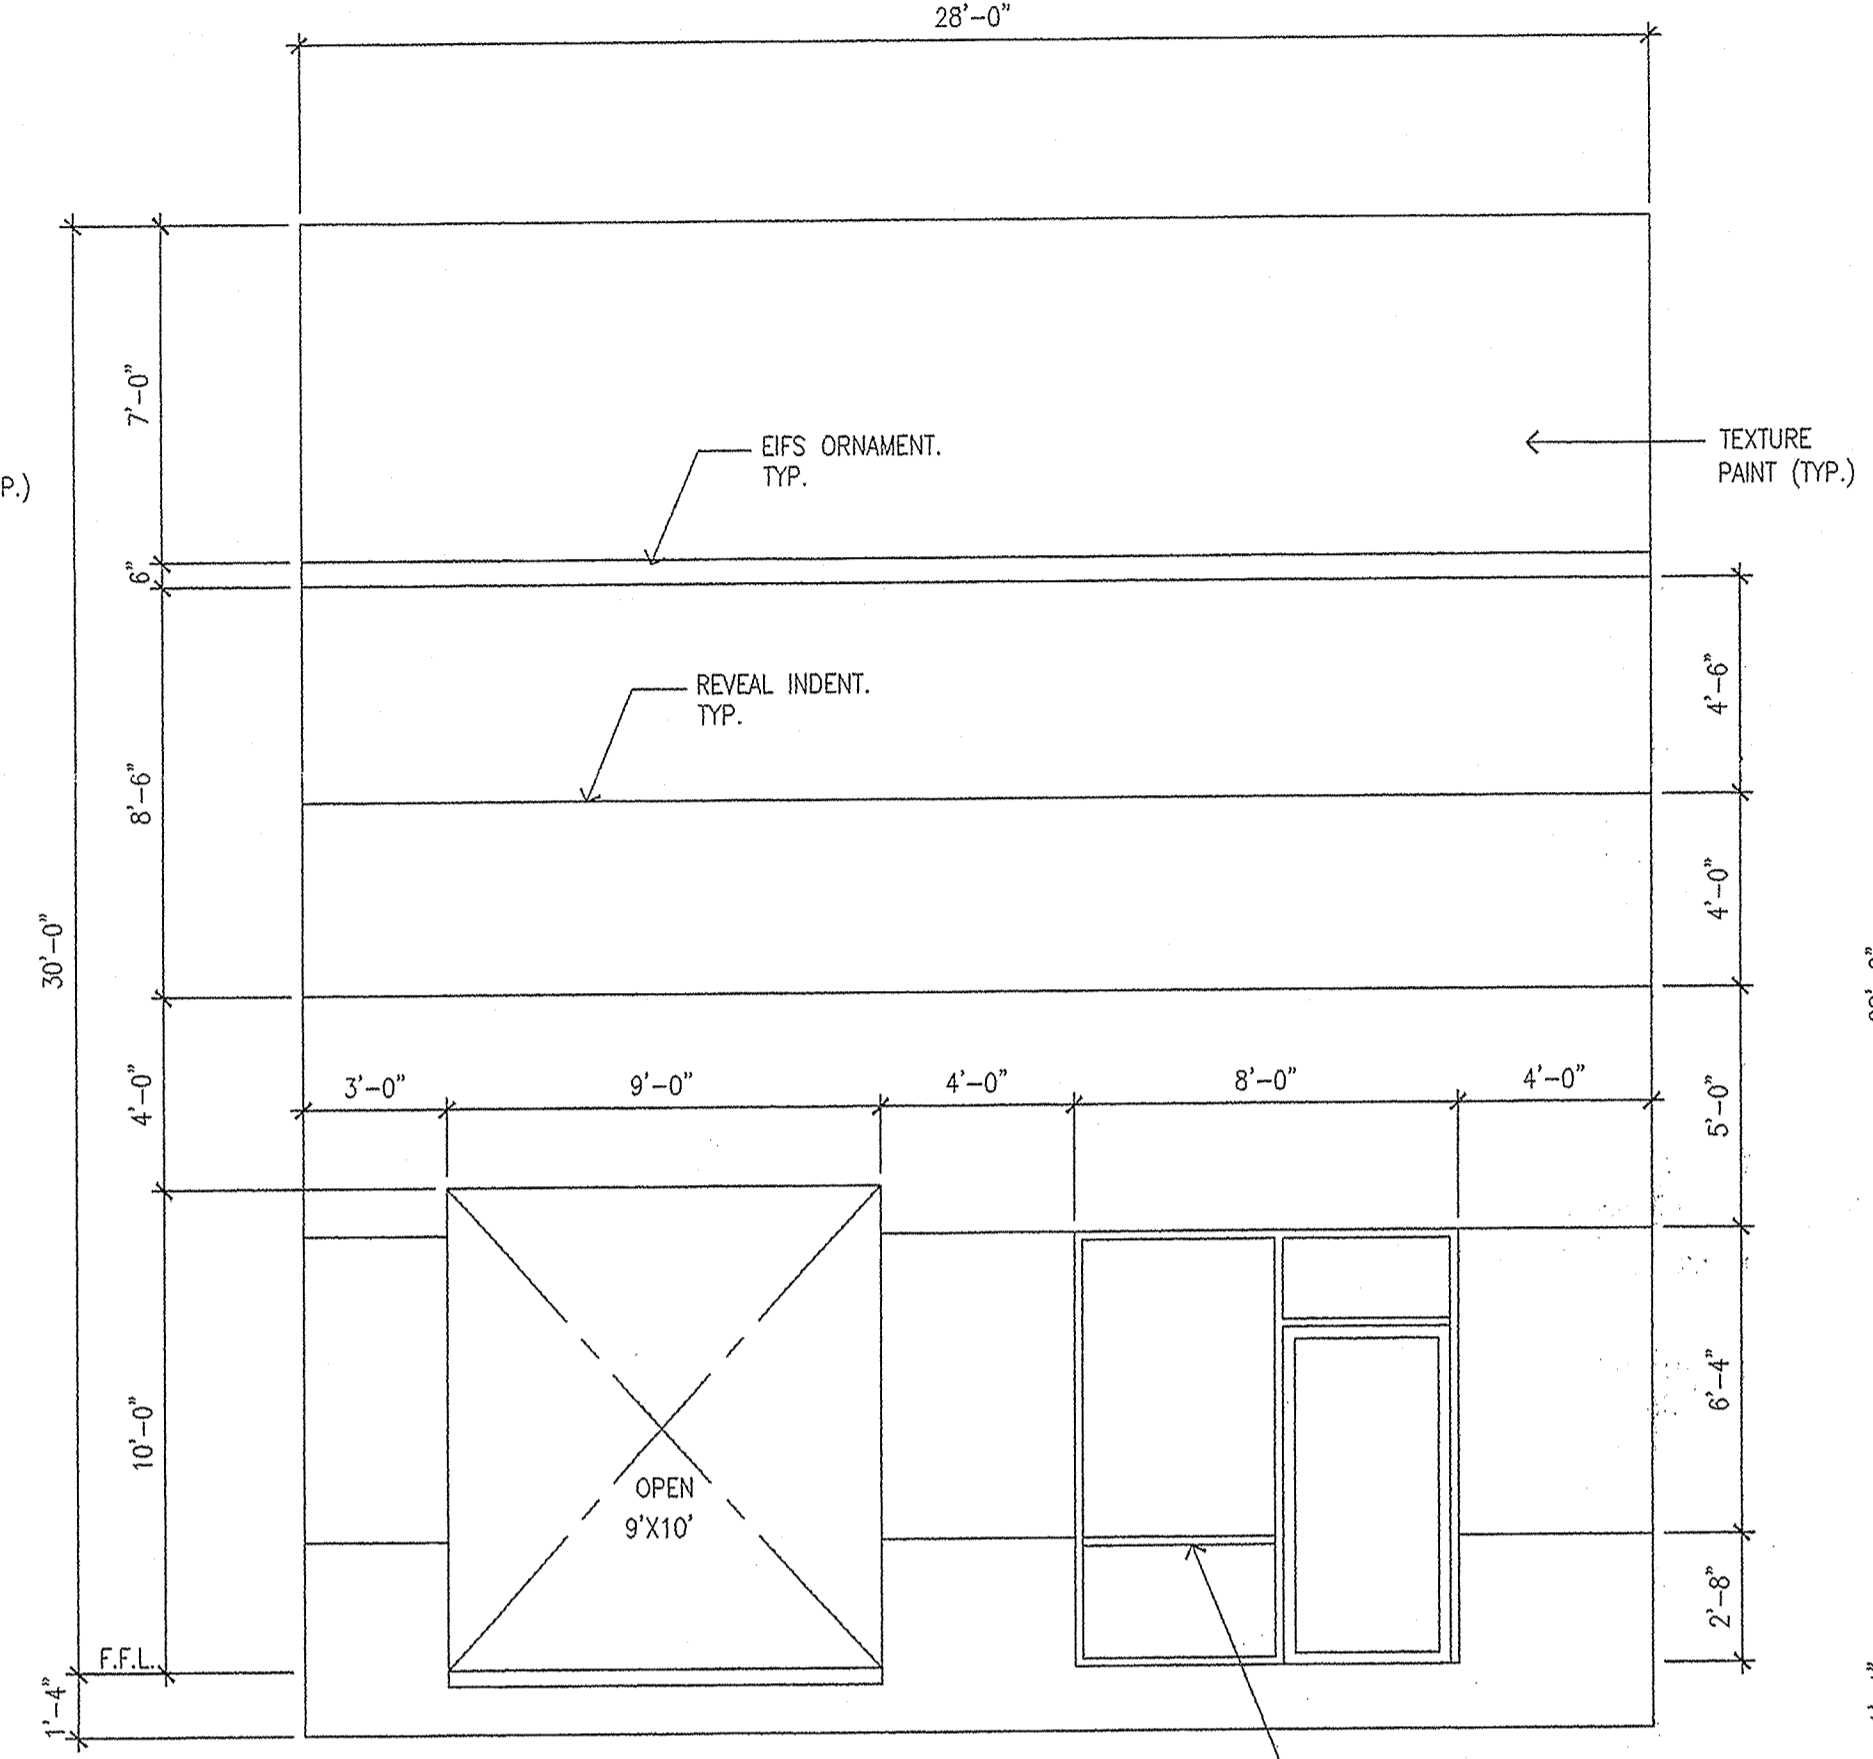


2 PANEL TYPE "K"
A-12 1/4" = 1'-0"

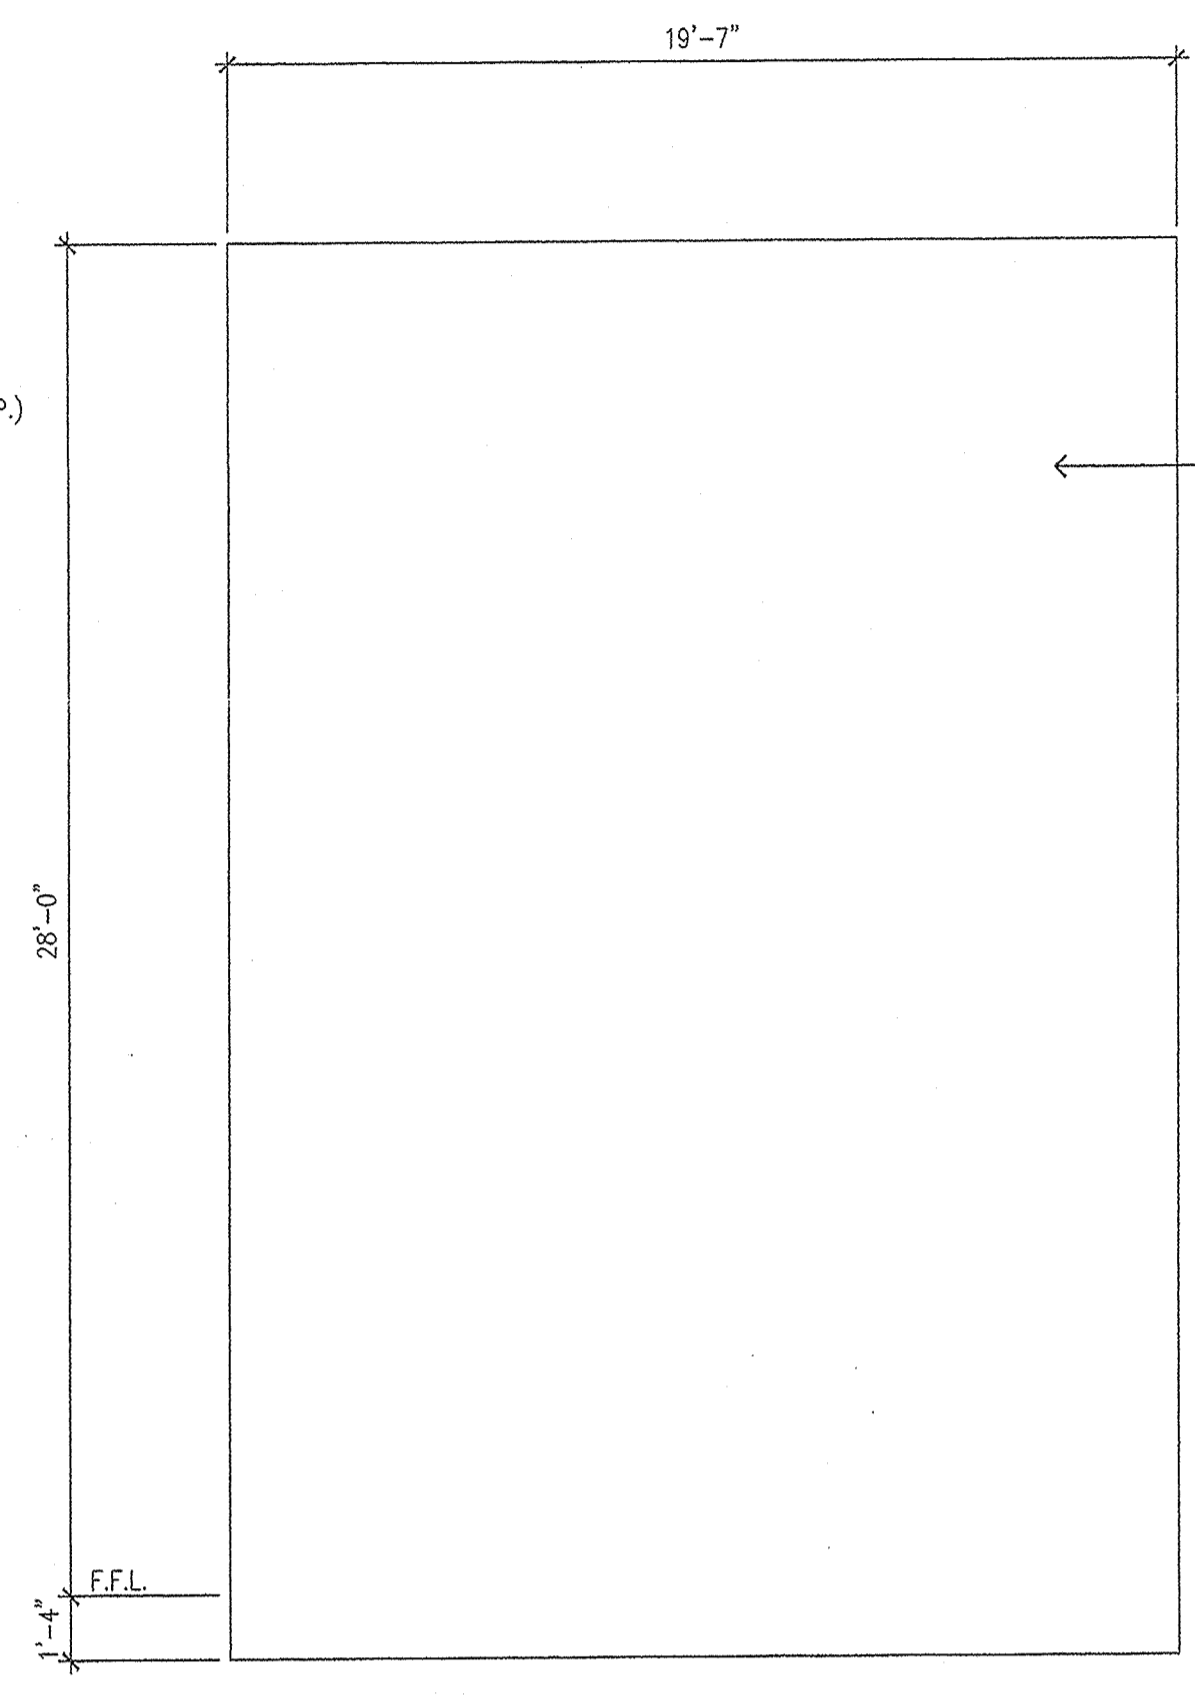


3 PANEL TYPE "L"
A-12 1/4" = 1'-0"

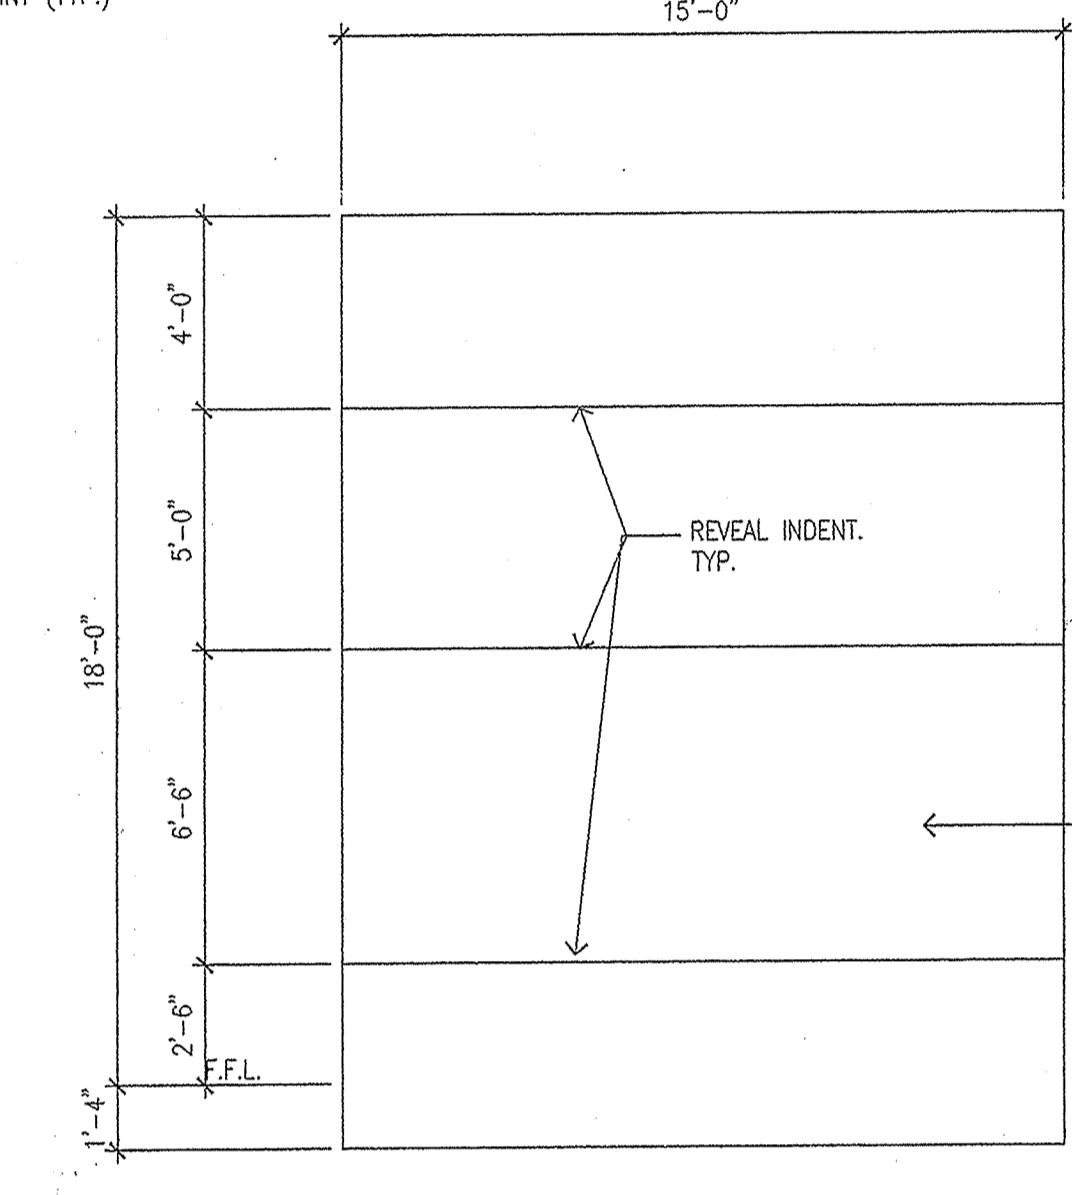


4 PANEL TYPE "M"
A-12 1/4" = 1'-0"

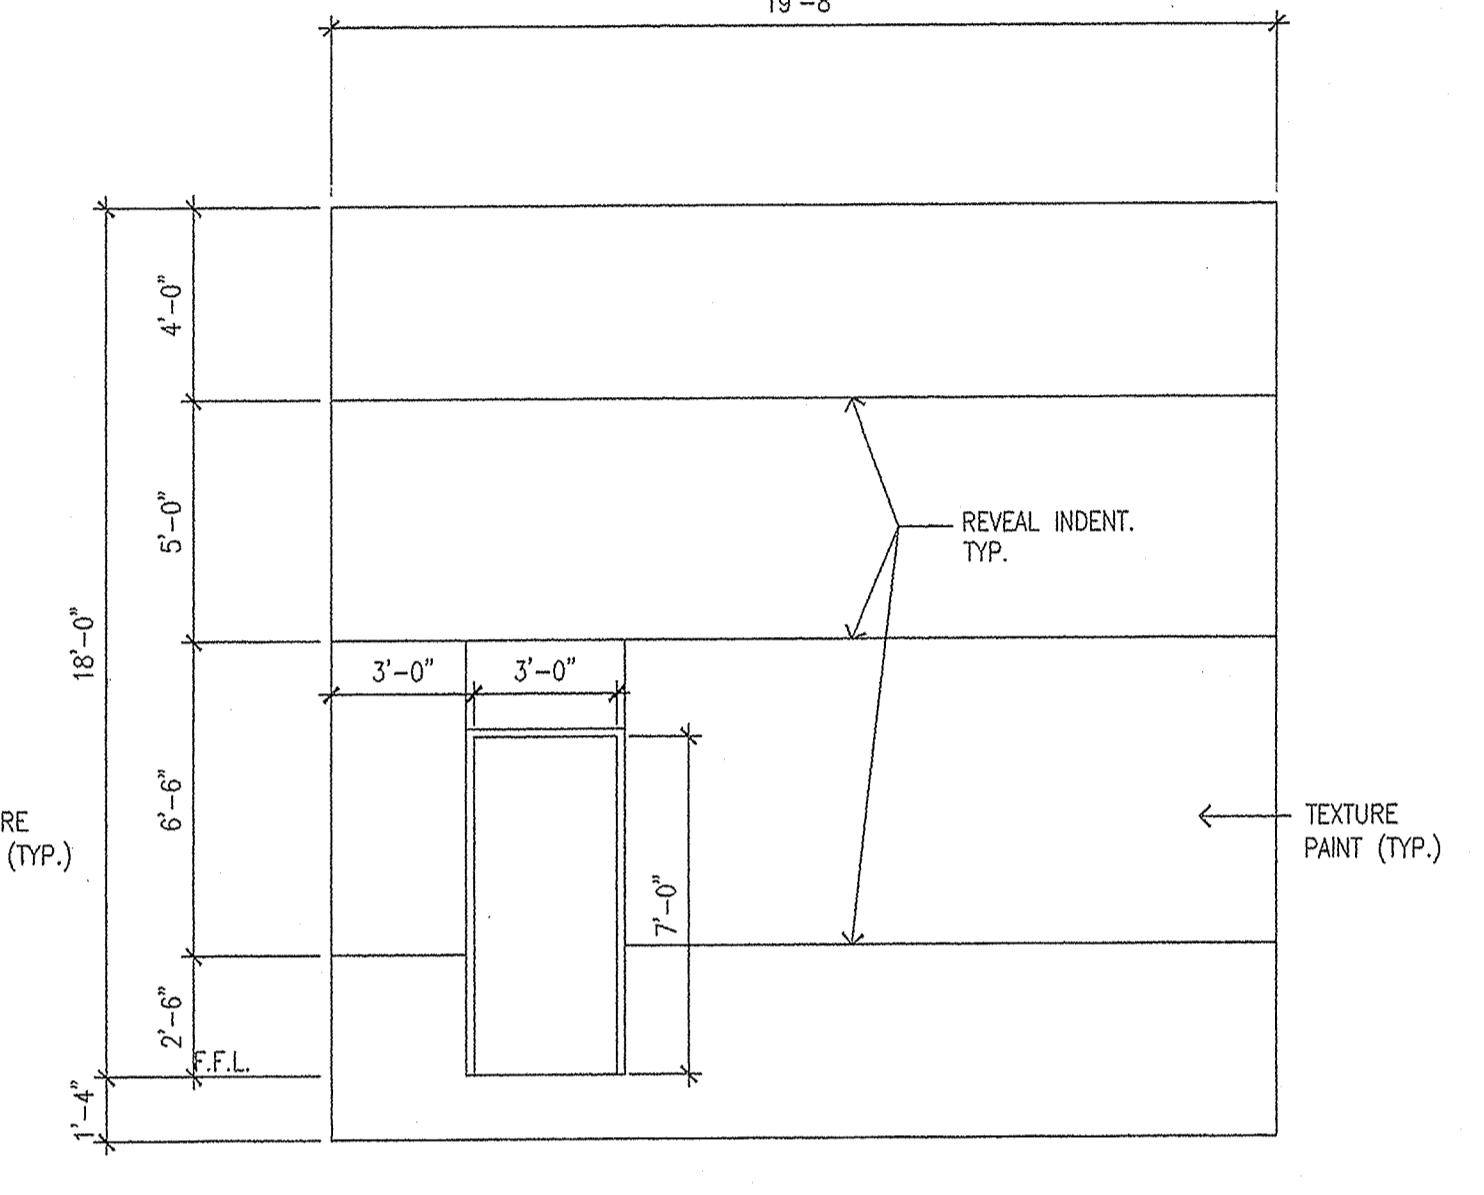


5 PANEL TYPE "N-1"
A-12 1/4" = 1'-0"

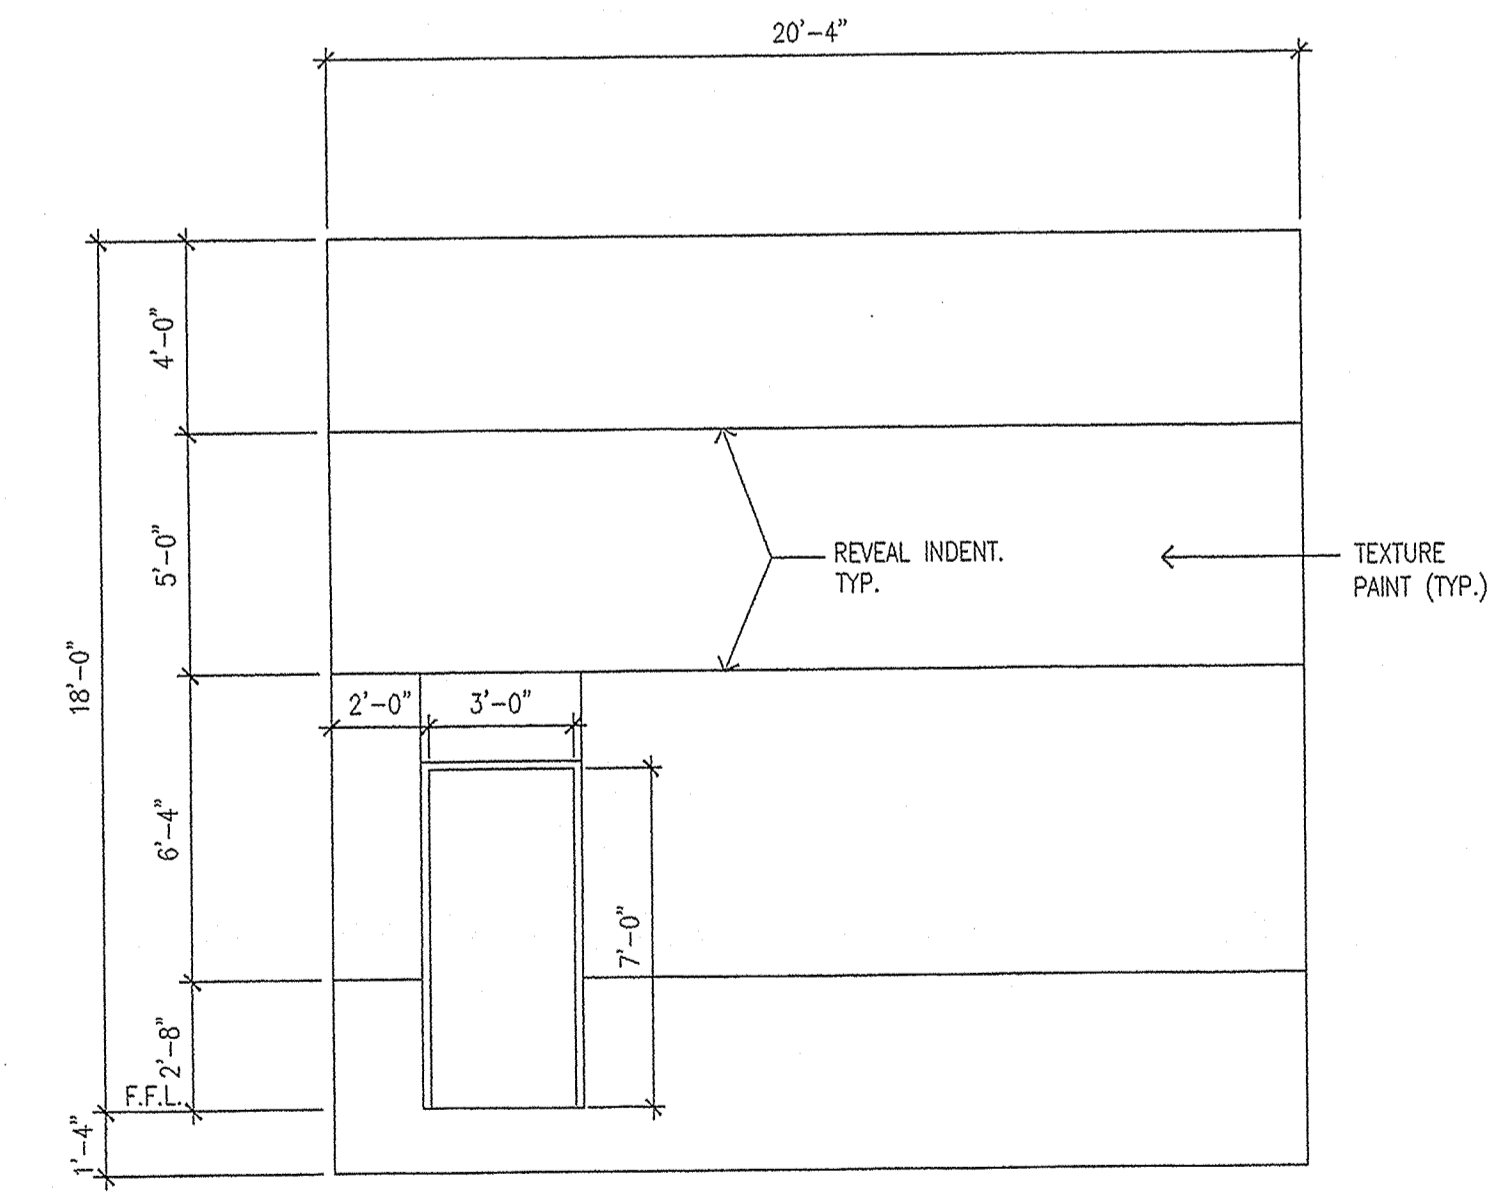


6 PANEL TYPE "N-2"
A-12 1/4" = 1'-0"

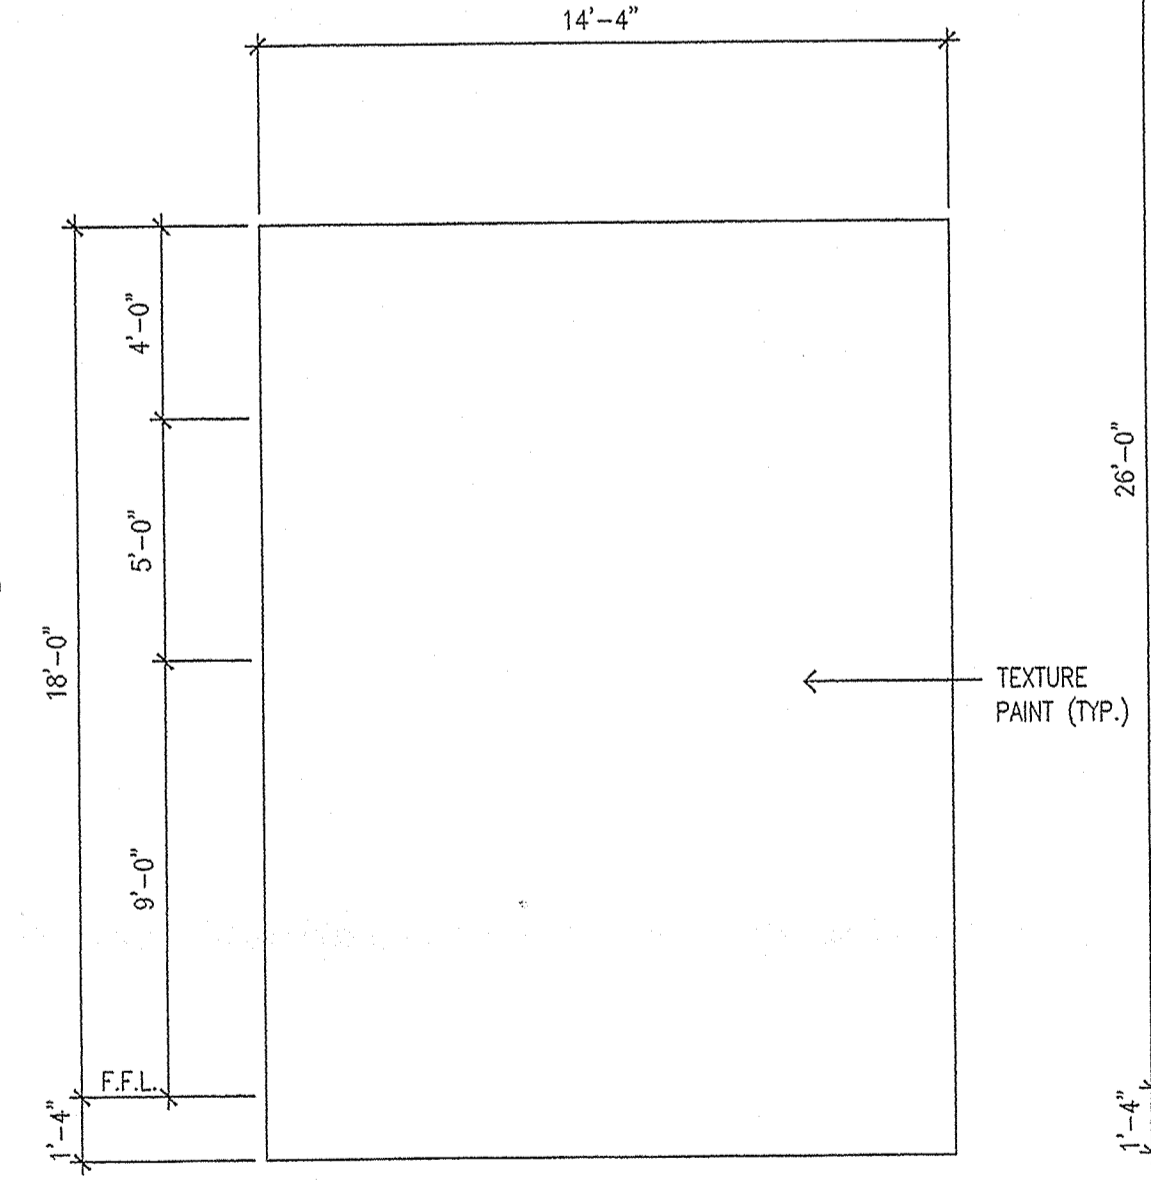


7 PANEL TYPE "P"
A-12 1/4" = 1'-0"

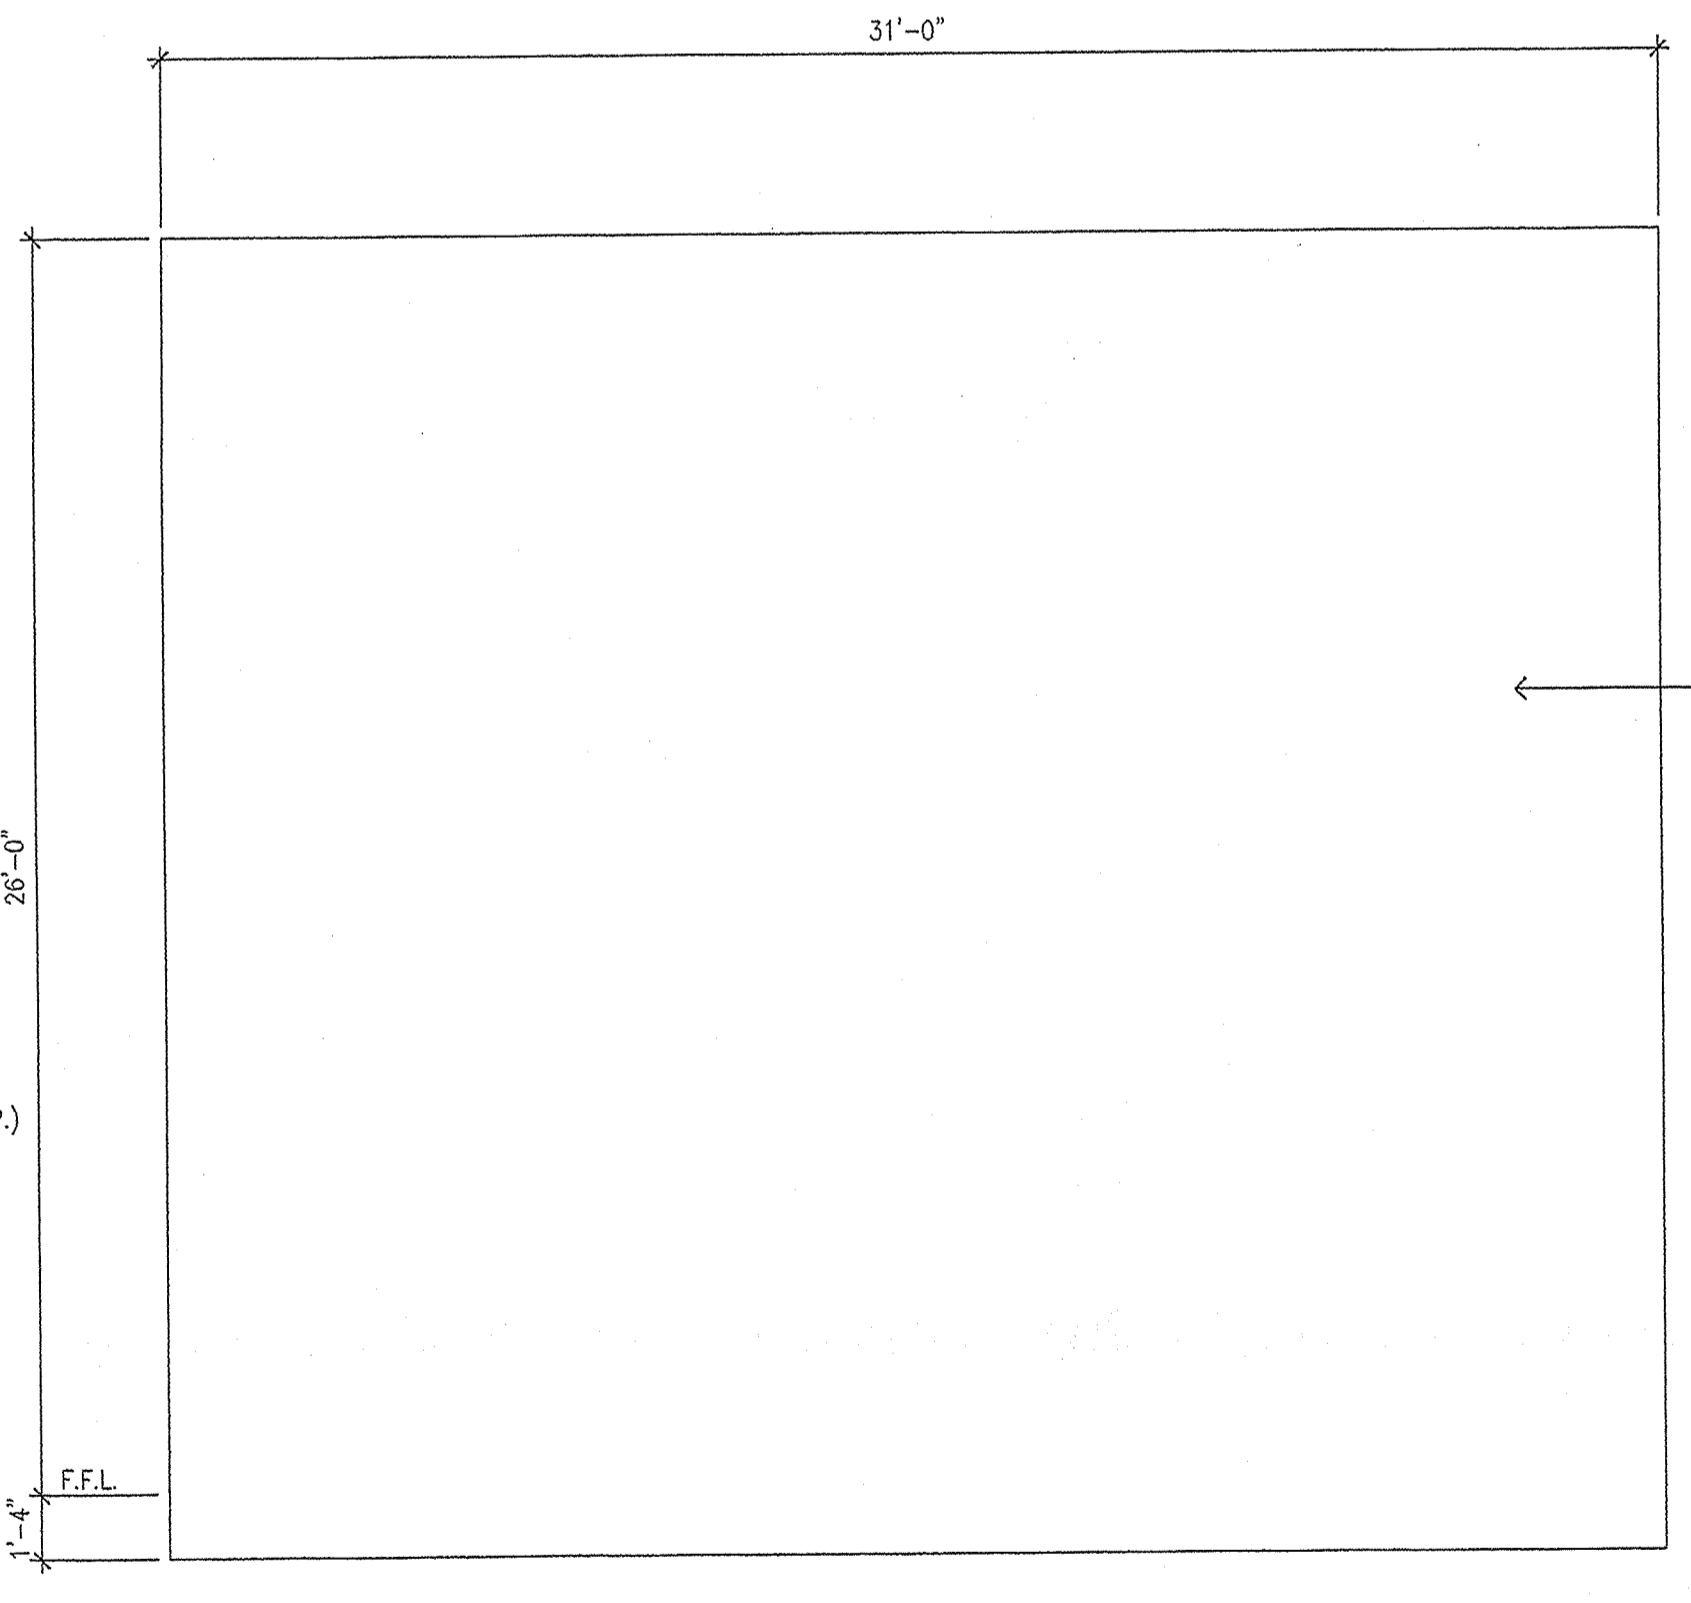

8 PANEL TYPE "Q"
A-12 1/4" = 1'-0"

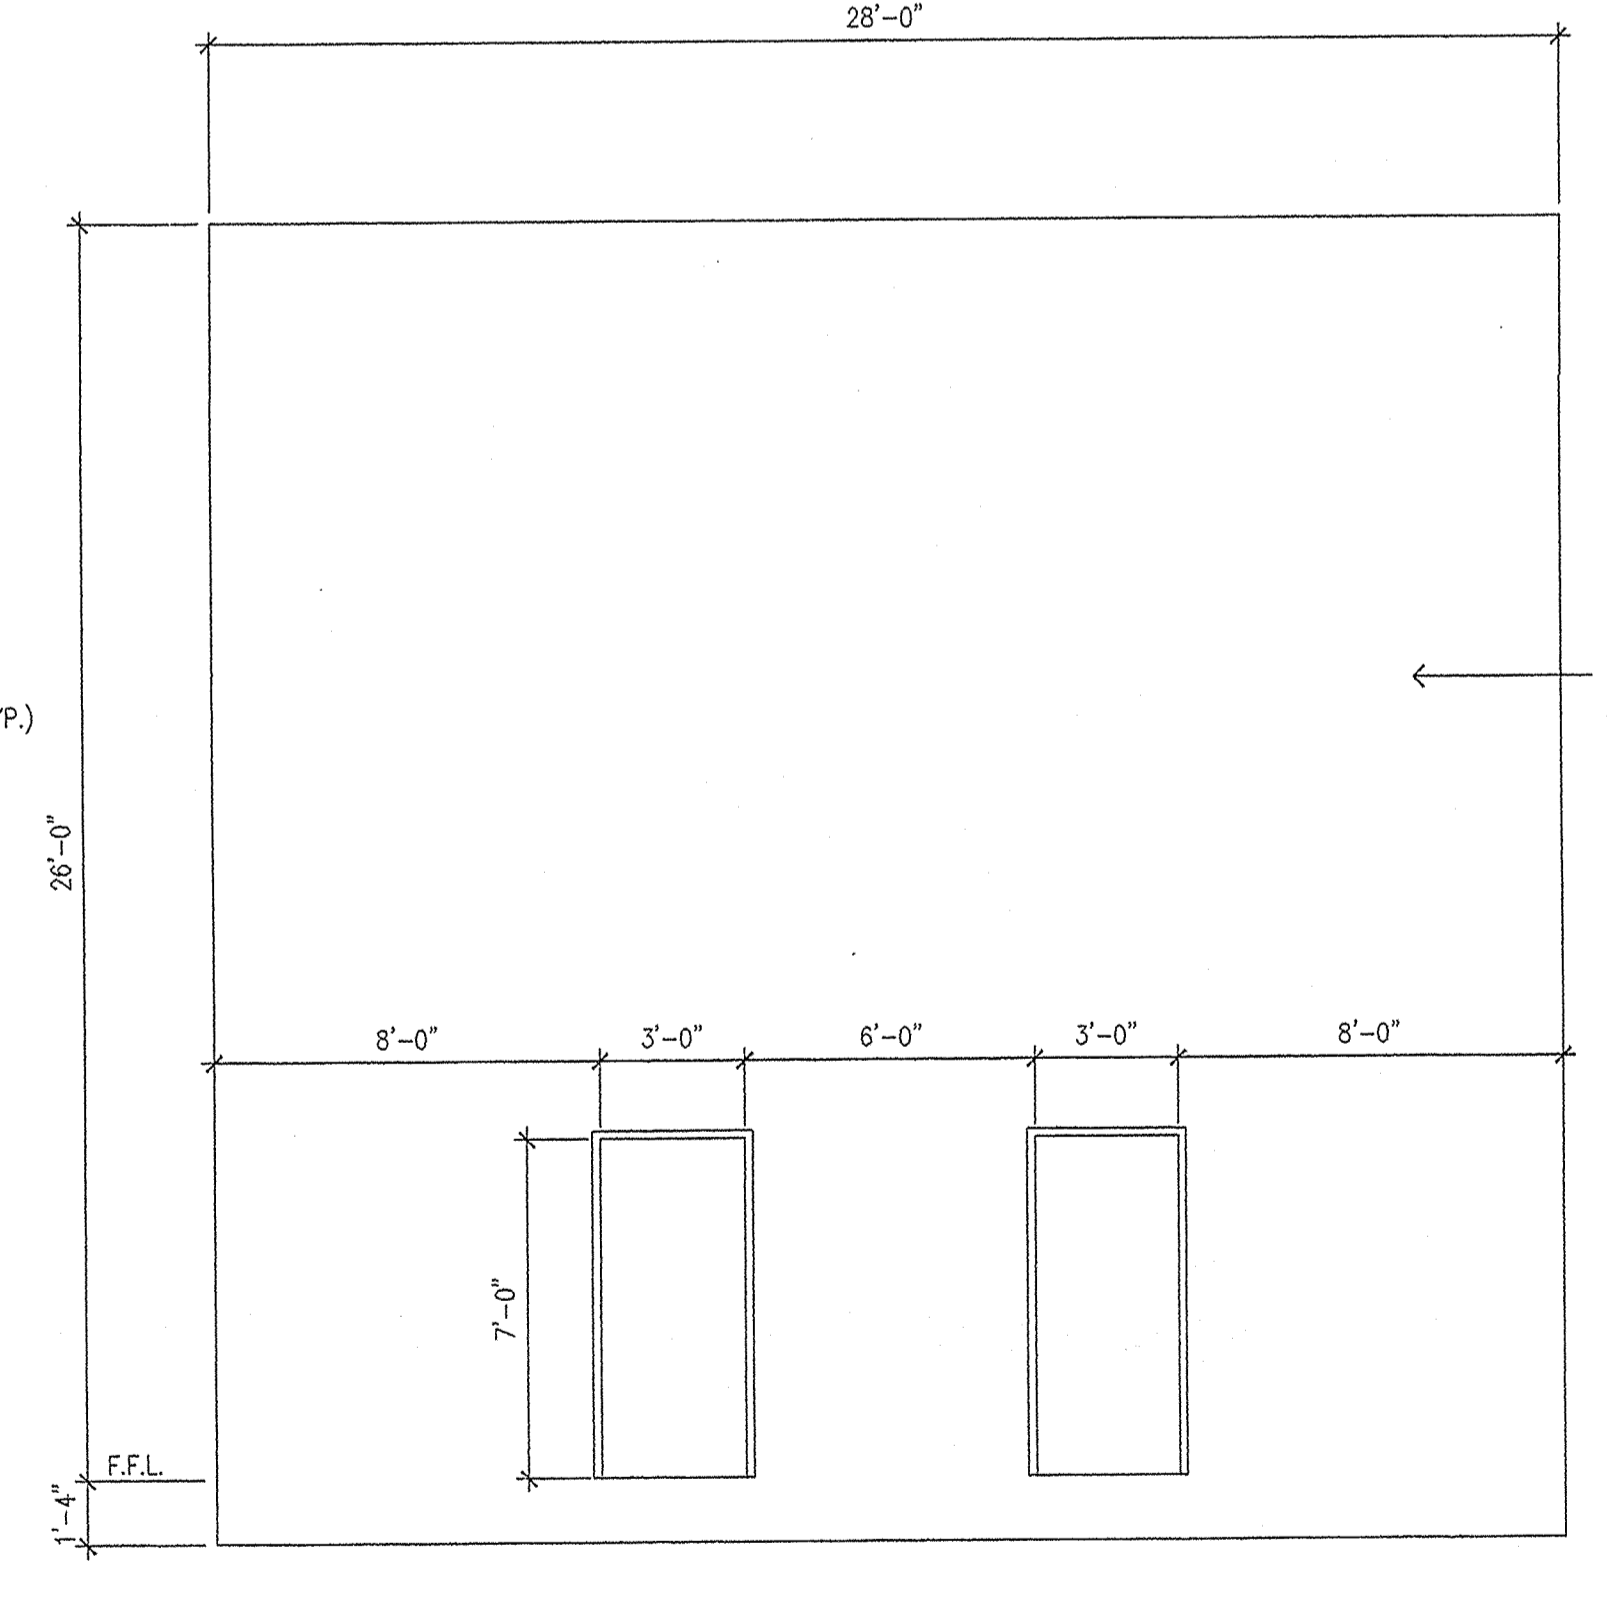

9 PANEL TYPE "R"
A-12 1/4" = 1'-0"

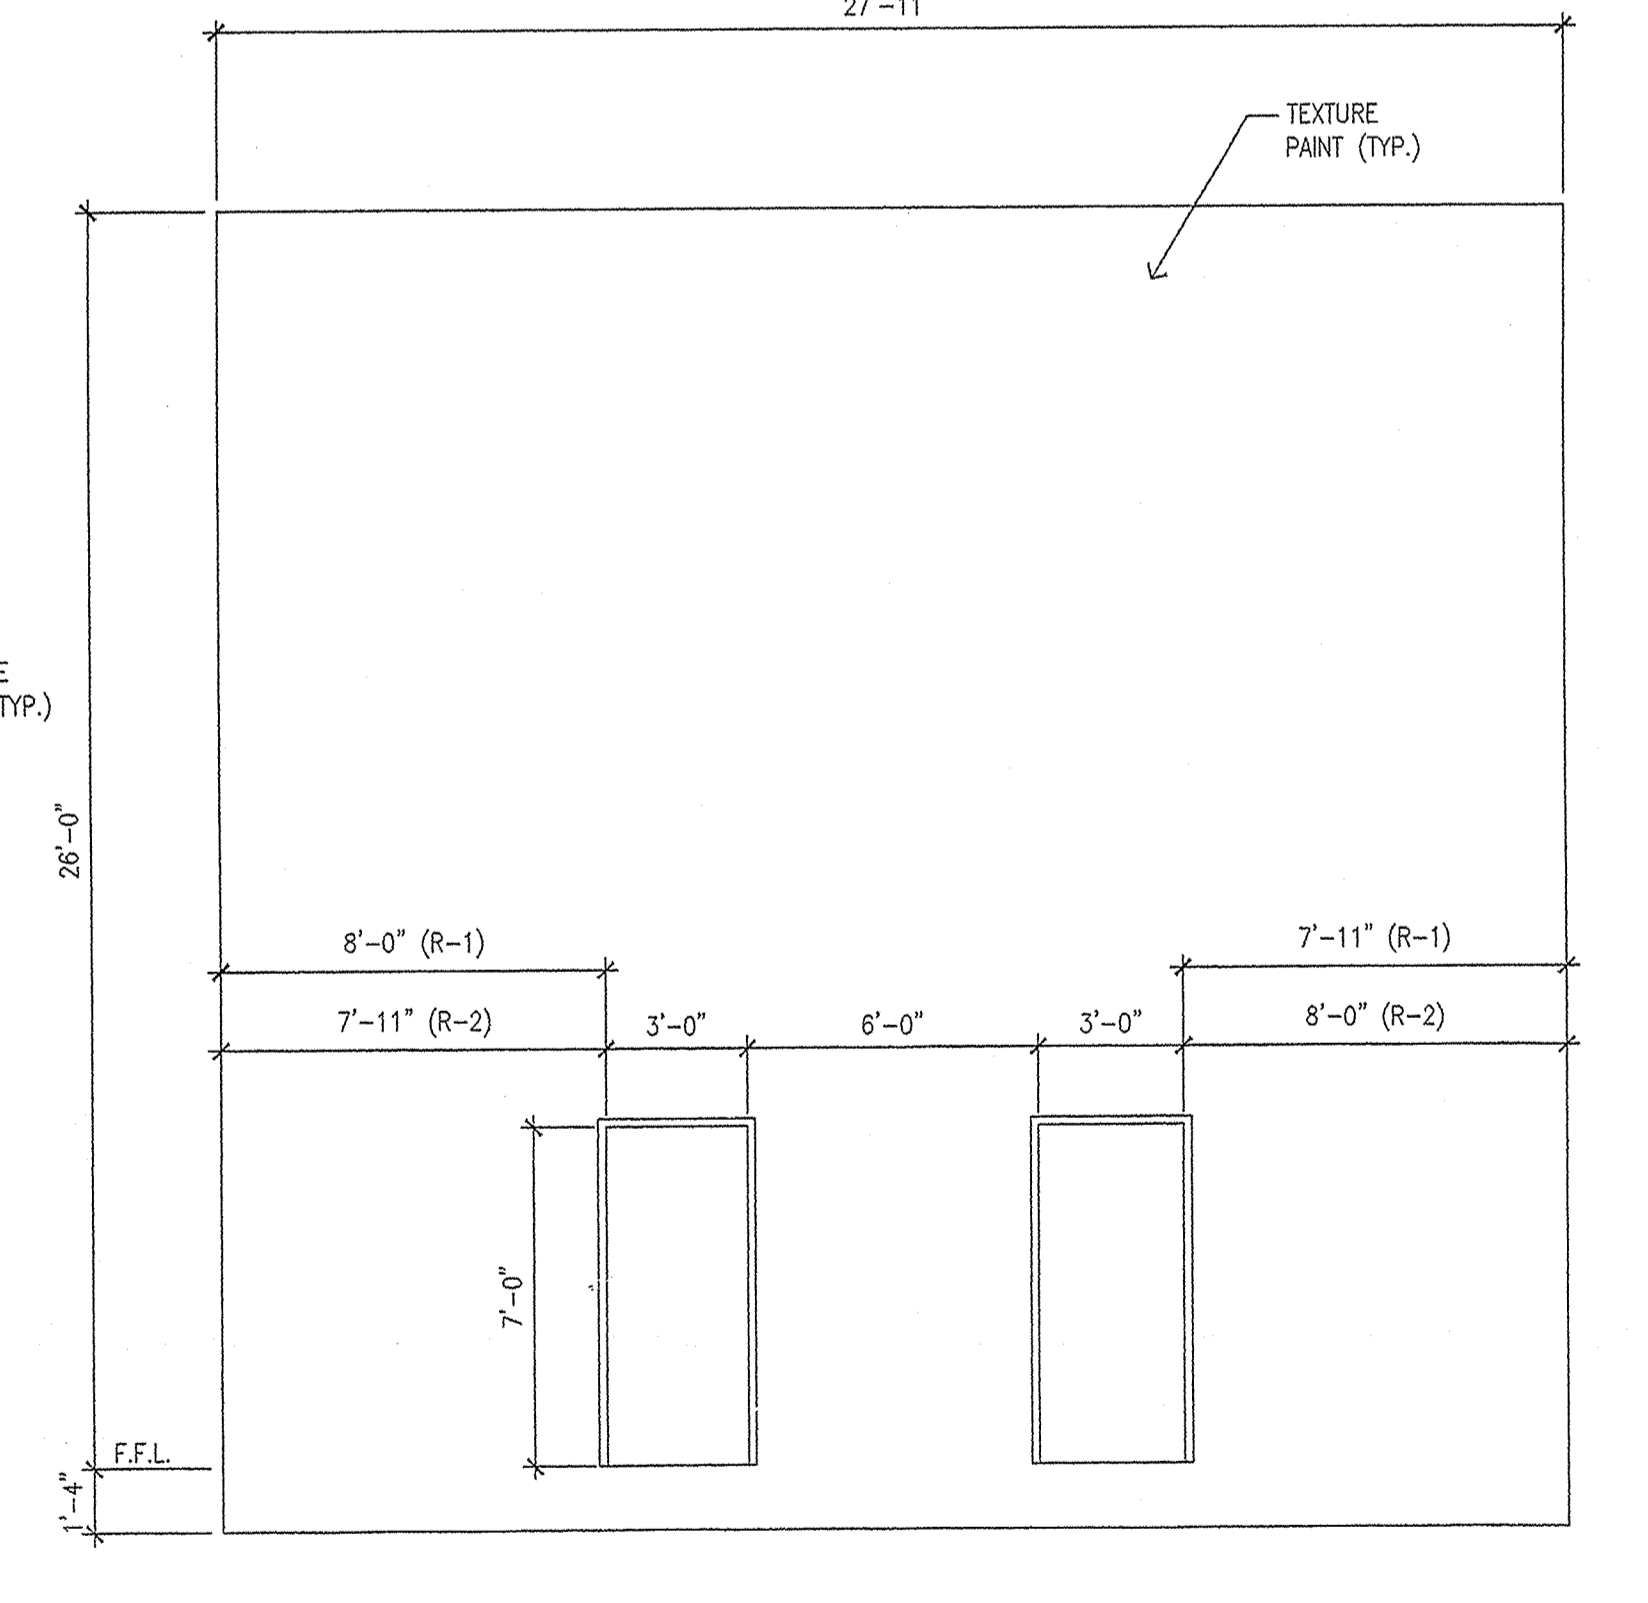

10 PANEL TYPE "R-1" & "R-2"
A-12 1/4" = 1'-0"

No.	Description	Date	No.	Description	Date	No.	Description	Date
FOR PERMIT		3/31/2006						

CKL
ARCHITECTS, INC.
Architecture
Space Planning
Urban Design
15932 C Shady Grove Road
Gaithersburg, MD 20877
Tel: 301.258.4560
Tel: 301.258.4562

Drawn By: RL
Designed By: IKL
Checked By: IKL
Approved By: IKL
Scale:

Notes

Title
CONCRETE PANEL ELEVATIONS
BEST WAREHOUSE LORTON
DEVELOPED BY BEST WU'S L.L.C.
9525 GUNSTON COVE ROAD
FAIRFAX COUNTY, VA 22030

Project No.
Drawing Number